



Scale bar: 1:1250 at A1

DO NOT SCALE FROM THIS DRAWING

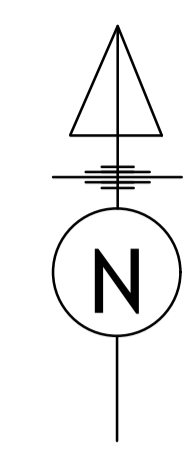

Grid to Local Datum  
(orientated to magnetic north)  
Levels to Local Datum

SHEET LAYOUT

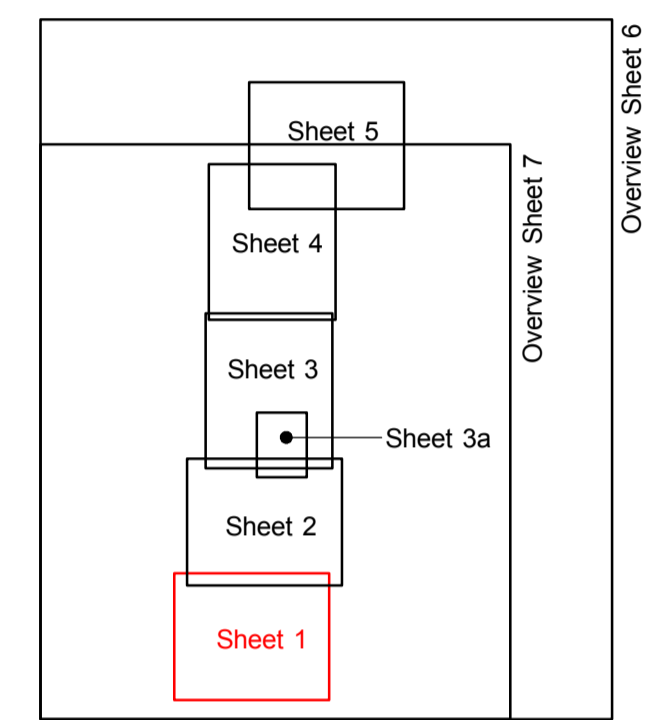

Notes:

Rev	By	Chkd	Appvd	Date	Description
0					FIRST ISSUE / PLANNING
1					
2					
3					

WILTS AND BERKS CANAL TRUST



Project  
Melksham Link (Project 10)

Drawing  
**Sheet 1 - Layout Plan**  
Semington Junction to  
Outmarsh Farm

Drawn by: MAG Date: 26.04.2012

Checked by: ML Date:

Approved by: EGT Date:

Drawing No. **WBCT/10/001** Revision **0**

Drawing Scale: 1:1250 at A1