



Scale bar:1:1250 at A1

DO NOT SCALE FROM THIS DRAWING

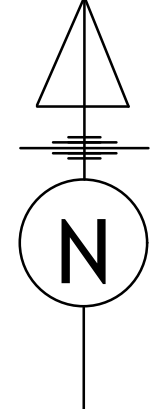

Grid to Local Datum  
(orientated to magnetic north)  
Levels to Local Datum

SHEET LAYOUT

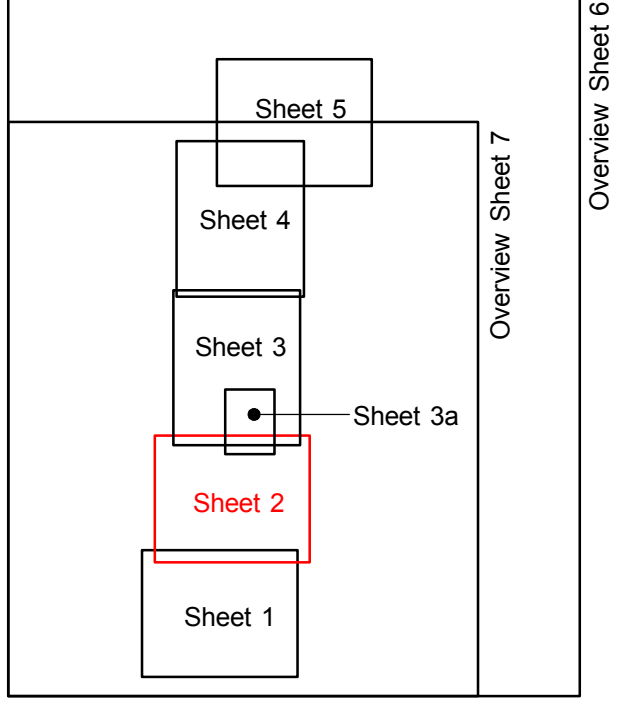

Notes:

Rev	By	Chkd	Apprv	Date	Description
0					FIRST ISSUE / PLANNING
1					
2					
3					

WILTS AND BERKS CANAL TRUST



Project  
Melksham Link (Project 10)

Drawing  
**Sheet 2 - Layout Plan**  
Outmarsh Farm  
to Berryfield

Drawn by: MAG Date: 26.04.2012  
Checked by: ML Date:  
Approved by: EGT Date:

Drawing No. **WBCT/10/002** Revision **0**

Drawing Scale: 1:1250 at A1