



Scale bar: 1:1250 at A1

DO NOT SCALE FROM THIS DRAWING

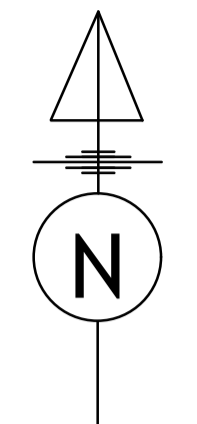

Grid to Local Datum
(orientated to magnetic north)
Levels to Local Datum

SHEET LAYOUT

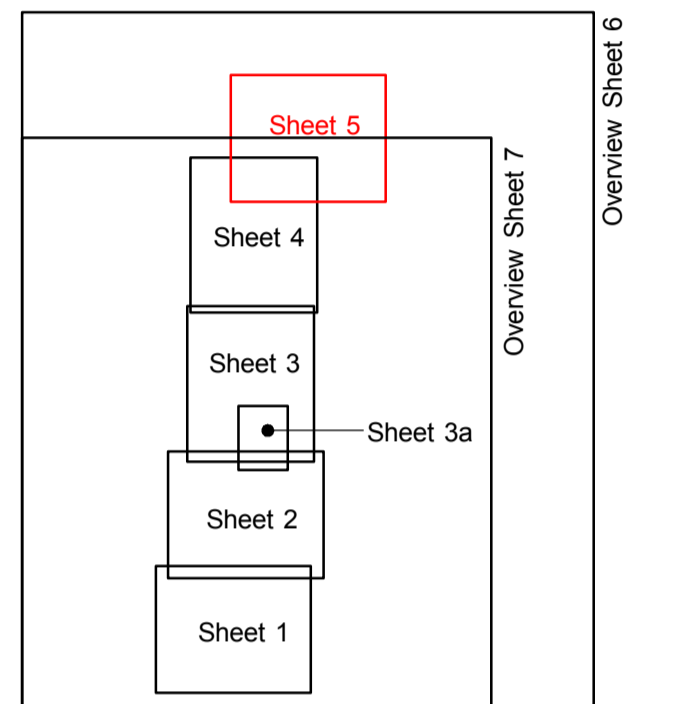

Notes:

Rev	By	Chk	Appr	Date	Description
0					FIRST ISSUE / PLANNING
1					
2					
3					

WILTS AND BERKS CANAL TRUST



Project
Melksham Link (Project 10)

Sheet 5 - Layout Plan
River Avon Challymead Bridge
to Canal Junction

Drawn by: MAG Date: 26.04.2012
Checked by: ML Date:
Approved by: EGT Date:

Drawing No. WBCT/10/005 Revision
0

Drawing Scale: 1:1250 at A1